


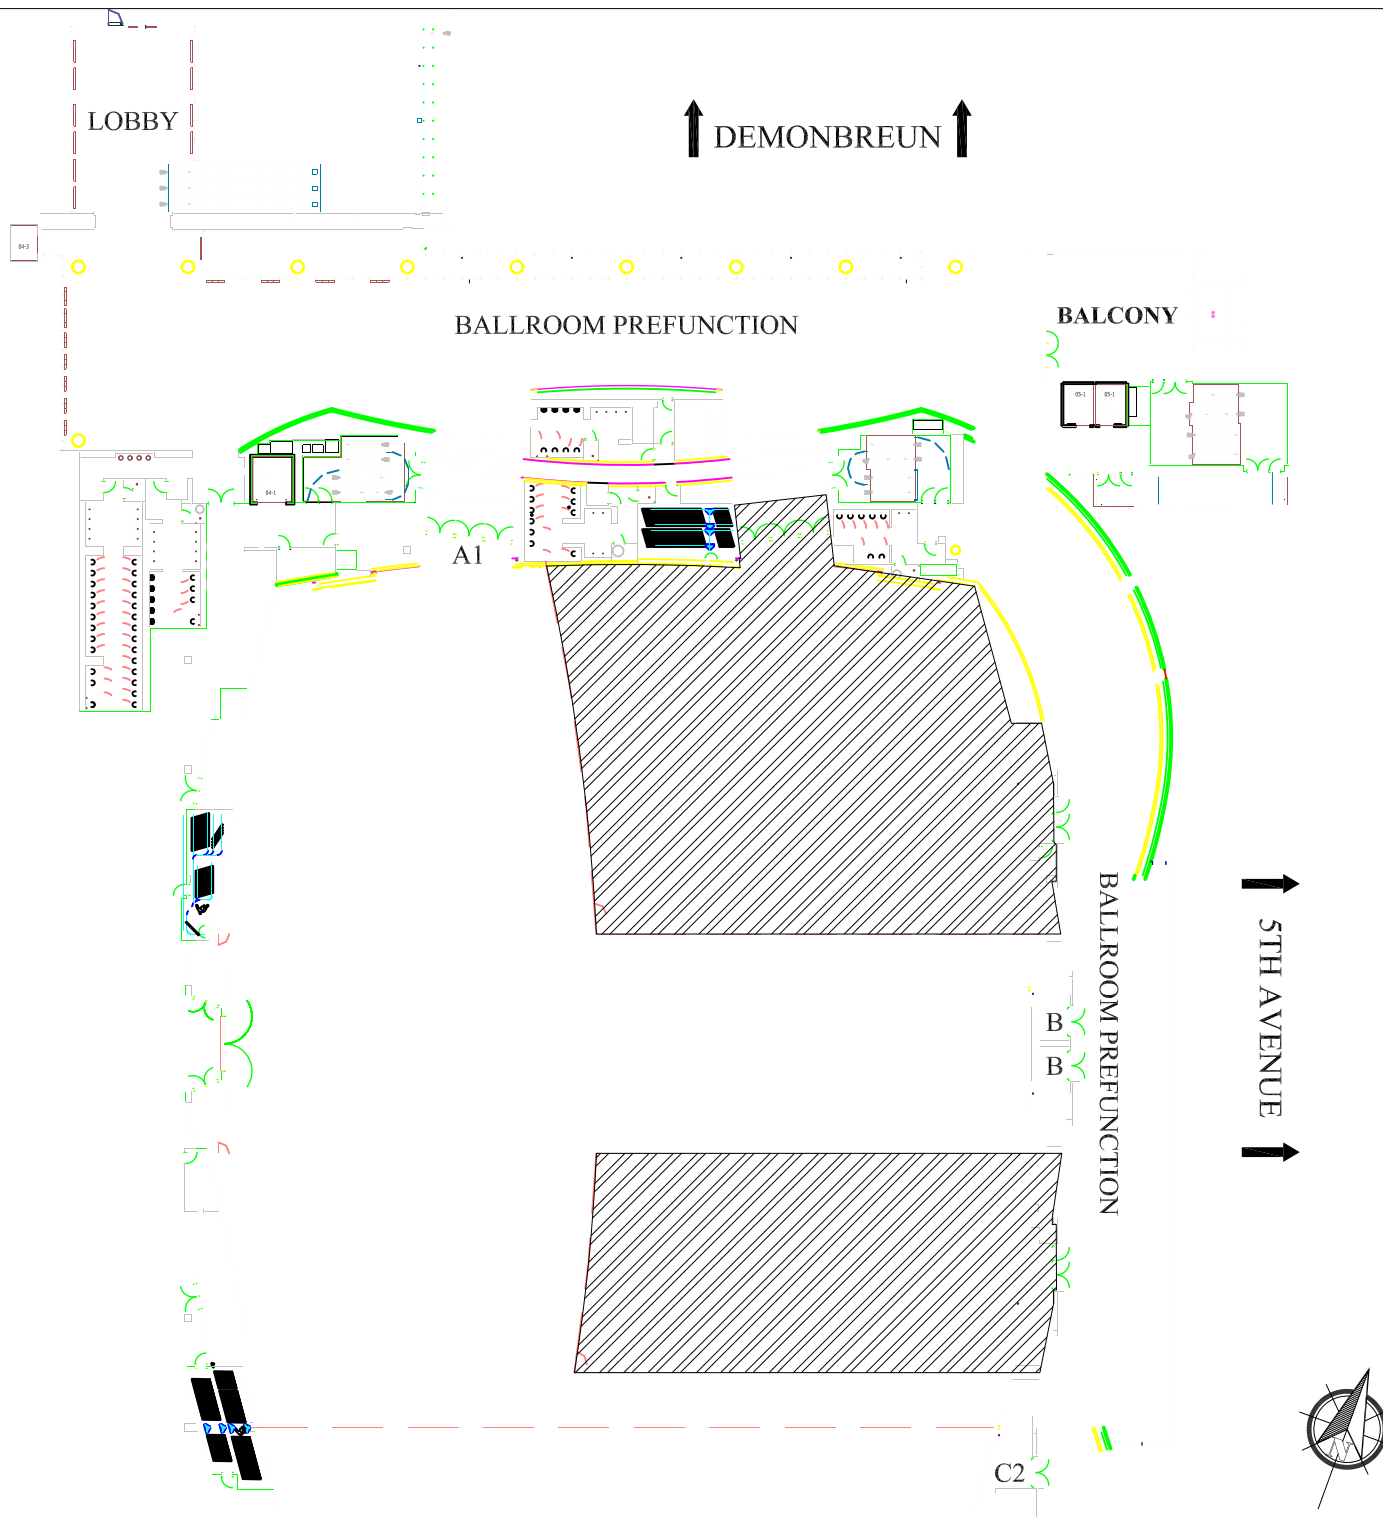

Ballroom A1BC2

<Event>

<Dates>

<Times>

Equipment List

***** SET-UP *****

*

<Set Notes>

*

GENERAL NOTES
* Ceiling Height 30' - 40'
* A1 Dimensions 105' W x 100'± D
* B Dimensions 60' W x 220' D
* C2 Dimensions 75' W x 90'± D
* Total Sq Ft 28,950

As of: <As of Date> REV: <Rev#> Scale: 1" = 60'